

MARION COUNTY SURVEYOR'S OFFICE


SECTION CORNER RECORD

DEBRA S. JENKINS
MARION COUNTY SURVEYOR

SEC. 1 TWN. 15_N RNG. 2_E

BRYAN F. CATLIN, PLS
TECHNICAL SUPERVISOR

Date: 5-28-09
Party Chief: Wilcoxen
Crew: Taylor / Finney
Type of Marker: Harrison
Method of Establishment: County: 5-29-1998
IN S.P.C. E Zone, NAD 83
Name: 15020105
N: 502 398.522 2(m)
E: 49 151.823 5(m)

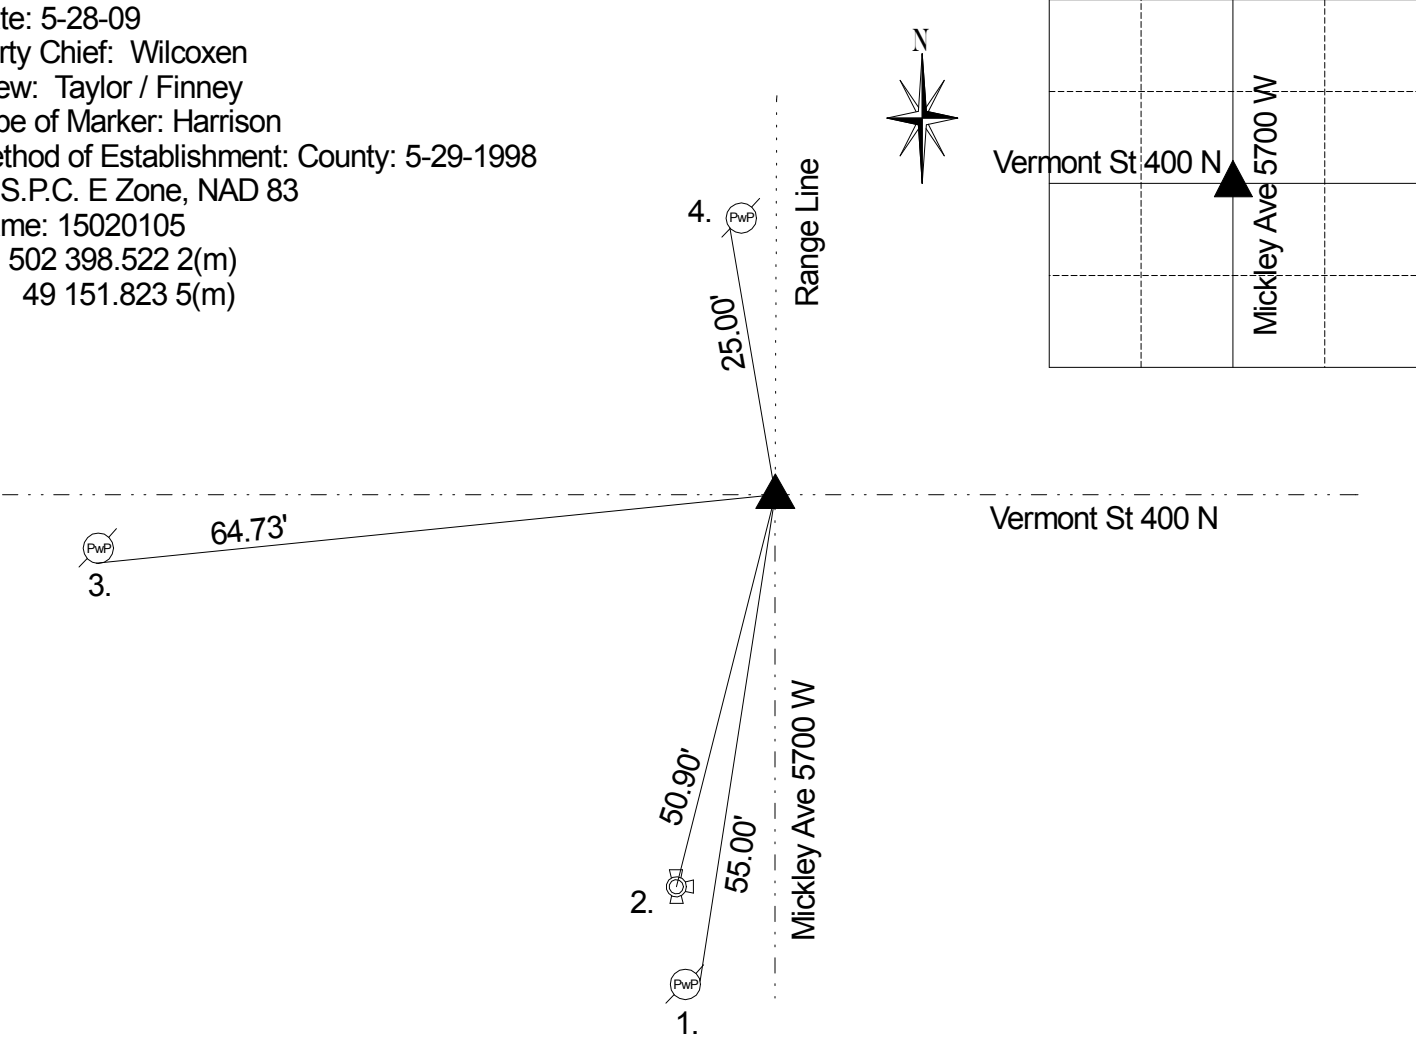

A survey by D. B. Hasbrook on March 26, 1855 indicates no stone but the following witnesses: 18" beech bearing S 38 W 22 links and a 18" beech bearing S 82.50 E 46 links (Wayne Legal Book p. 21). A survey by R. Mayhew on June 2, 1859 indicates no stone but the following witnesses: 18" sugar bearing S 38.50 W 22 links and a 18" beech bearing S 82 E 46 links and a stone bearing N 81 E 32 links (Wayne Legal Book p. 22). Corner referenced by Monroe on 6/15/1959 and called a steel pin over stone 8" down. Corner referenced by Hylden on 11/27/74 and called a road nail. Corner referenced by Cleveland on 9/11/84 and called a road nail. Corner referenced by Kiste on 8/9/90 and called a road nail. Corner referenced by Wilcoxen on 5/29/1998 and called a RR spike. Corner referenced by Wilcoxen on 6/16/2003 and called a RR spike. Corner was excavated by Wilcoxen on 5/28/09 and a # 205 cast iron Harrison monument was set per GPS coordinates and ties. No other points were found.

| REF. | DISTANCE | DESCRIPTION |
|------|----------|---|
| 1. | 55.00' | Mag nail w/MCSO washer E PwP #115-524 A 2" up |
| 2. | 50.90' | Top nut of fire hydrant |
| 3. | 64.73' | PK nail S PwP #202-524 A 10" up |
| 4. | 25.00' | Road nail SW PwP #1-495 B 10" up |
| | | |
| | | |
| | | |
| | | |
| | | |

THIS CORNER POSITION
REPRESENTS A "TITLE" CORNER
AND MAY NOT NECESSARILY
REPRESENT THE POSITION BASED
ON RECORD CORNERS